
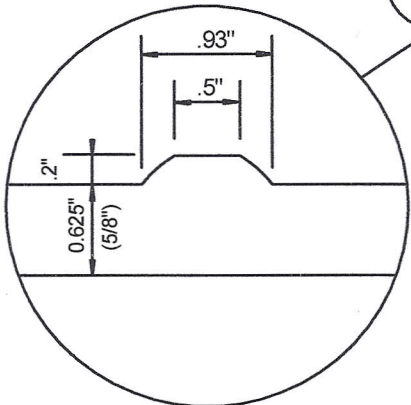


# 1'X2' WET SET TILE

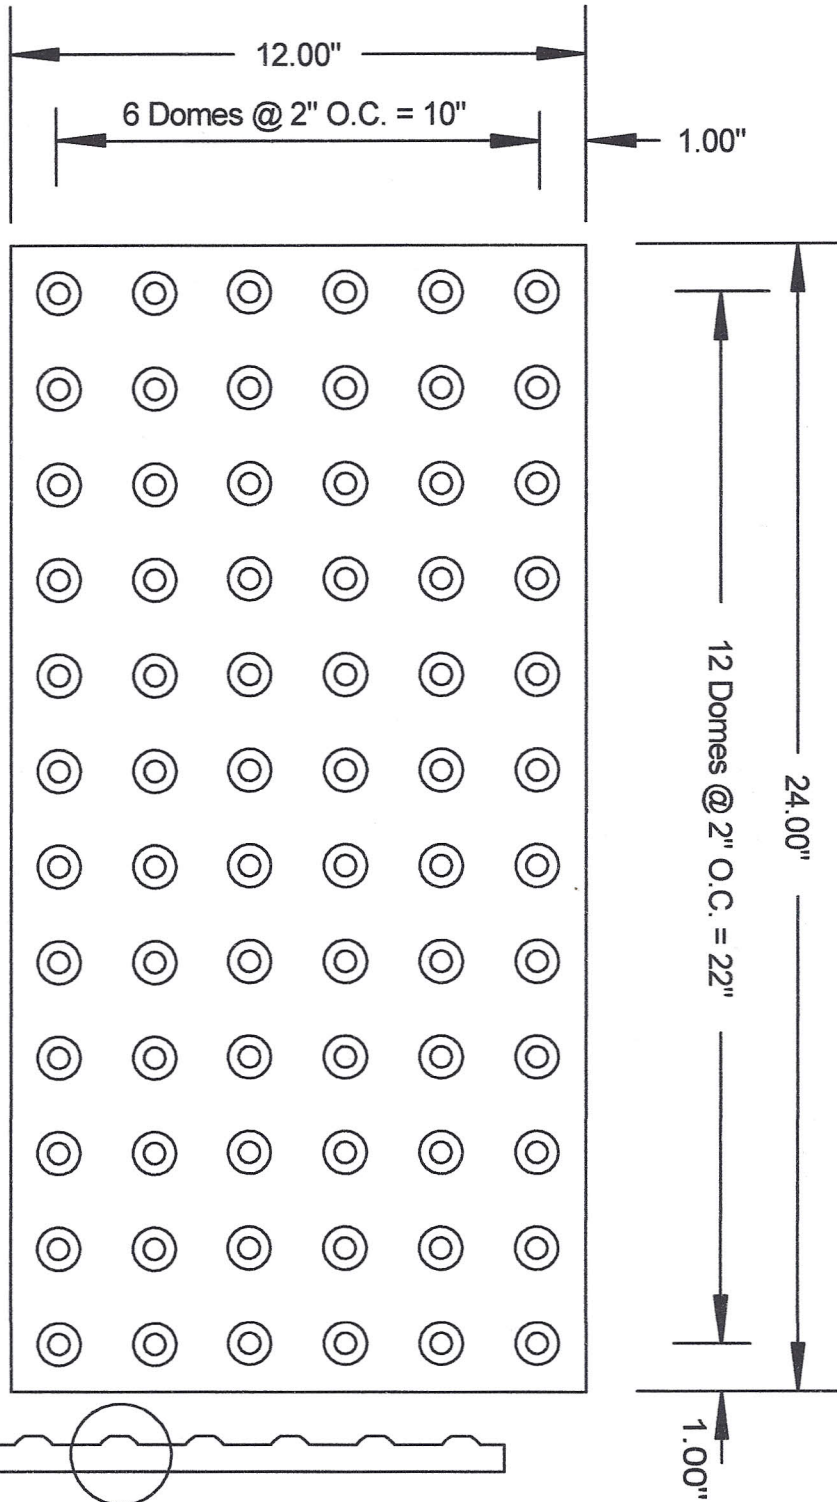

**Advanced**  
Surface Systems

[www.SureDome.com](http://www.SureDome.com)  
Detectable warning devices