
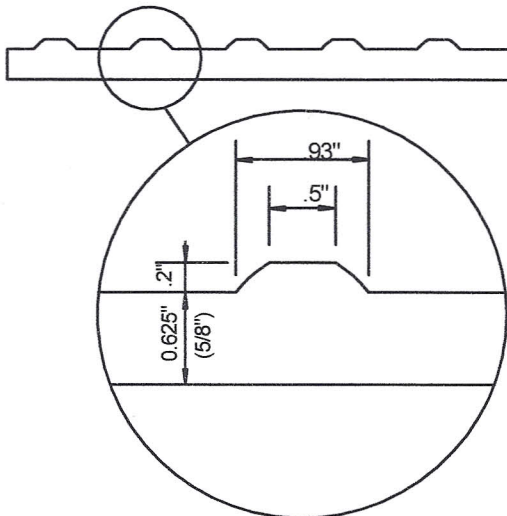


2'X2' WET SET TILE

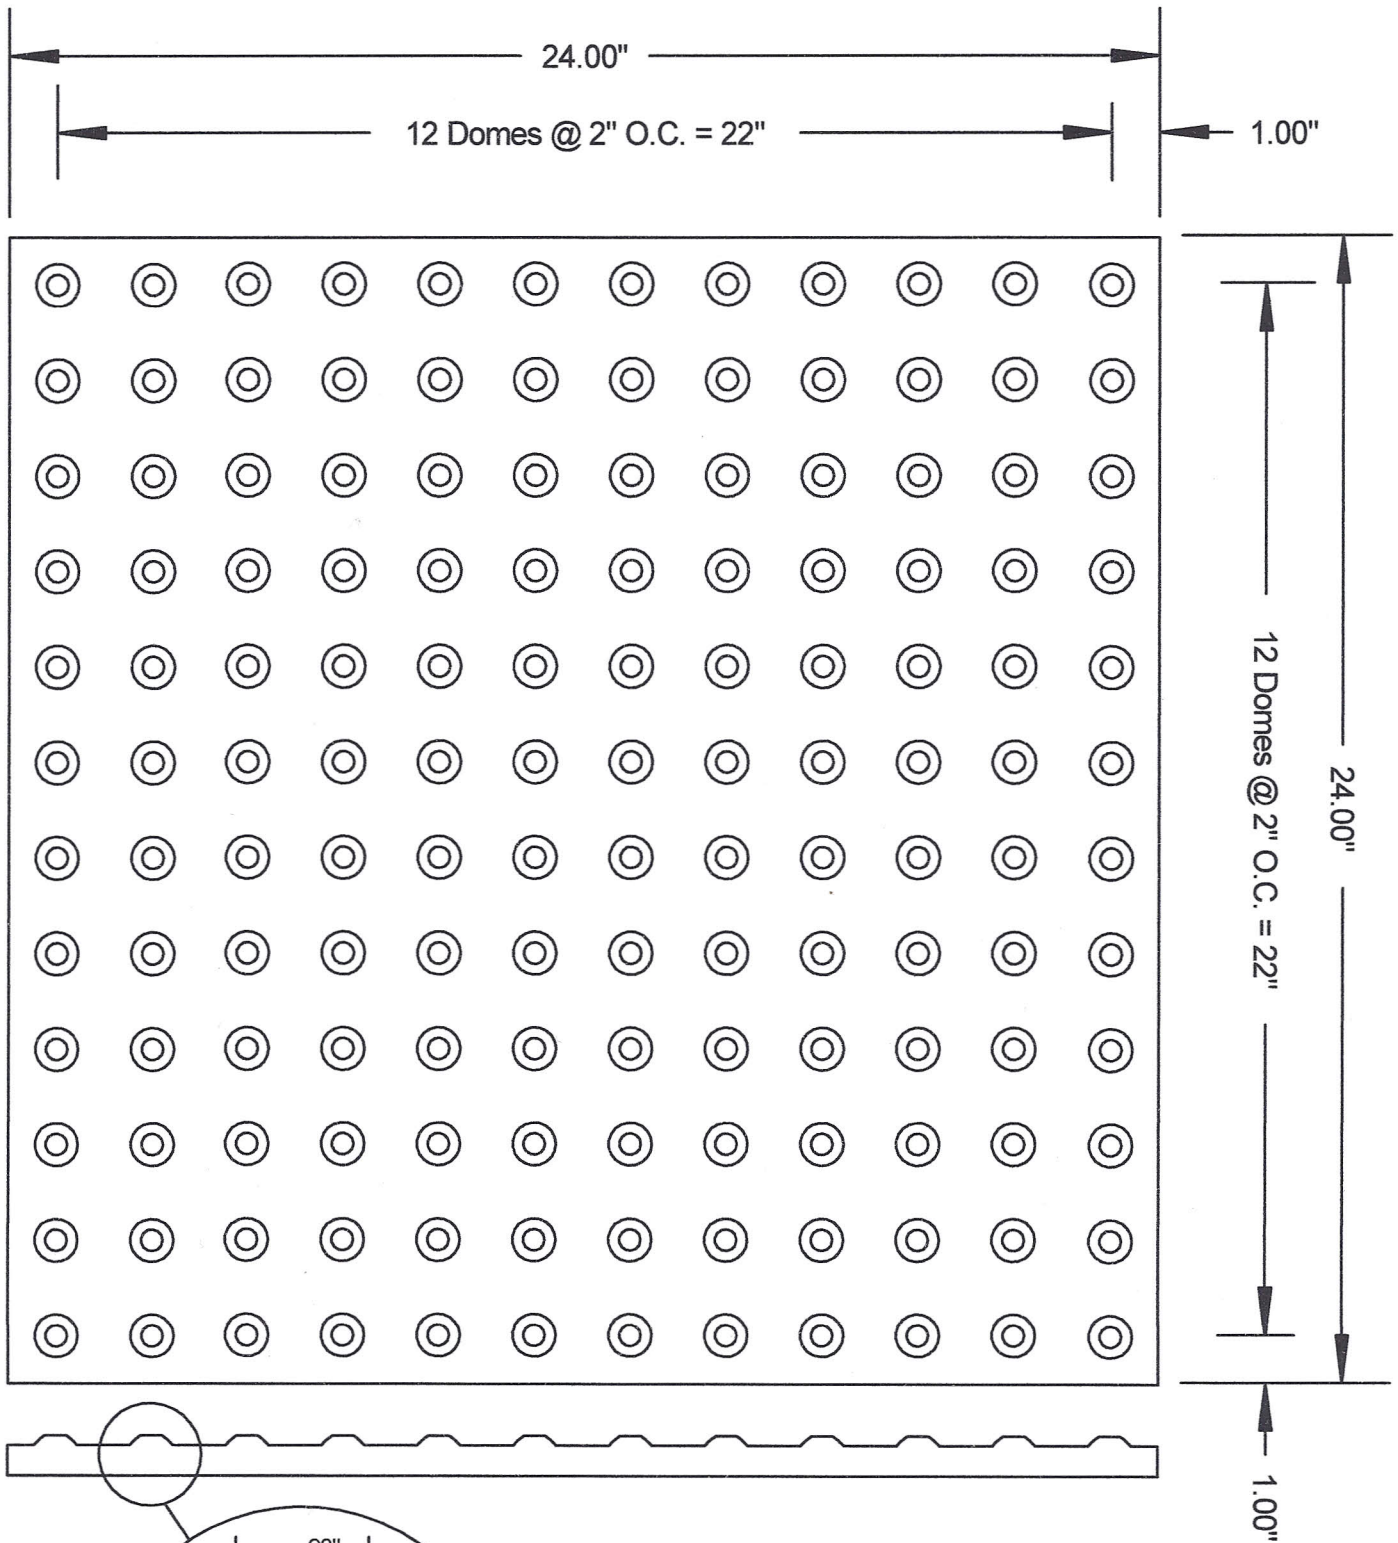

Advanced
Surface Systems

www.SureDome.com
Detectable warning devices